


Plan referred to

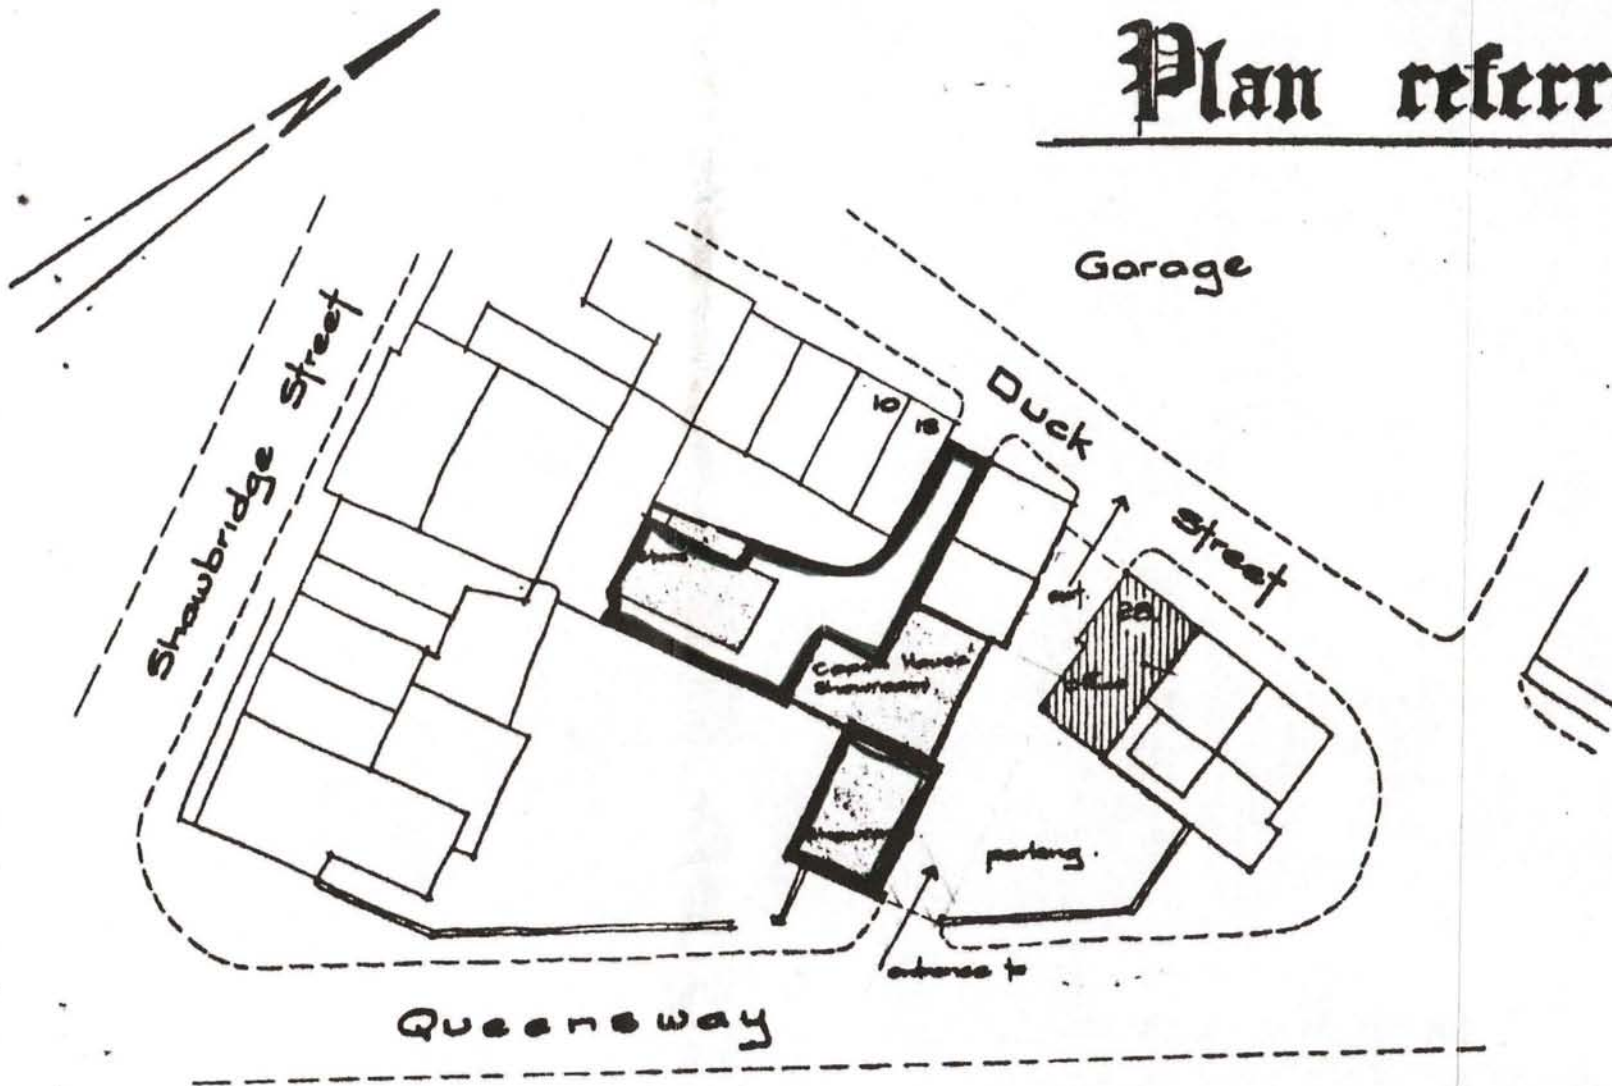


Location Plan.

Ceramica Italia Ltd. 'Coach House' Duck St. Clitheroe.

Scale: 1/500"

Plan referred to

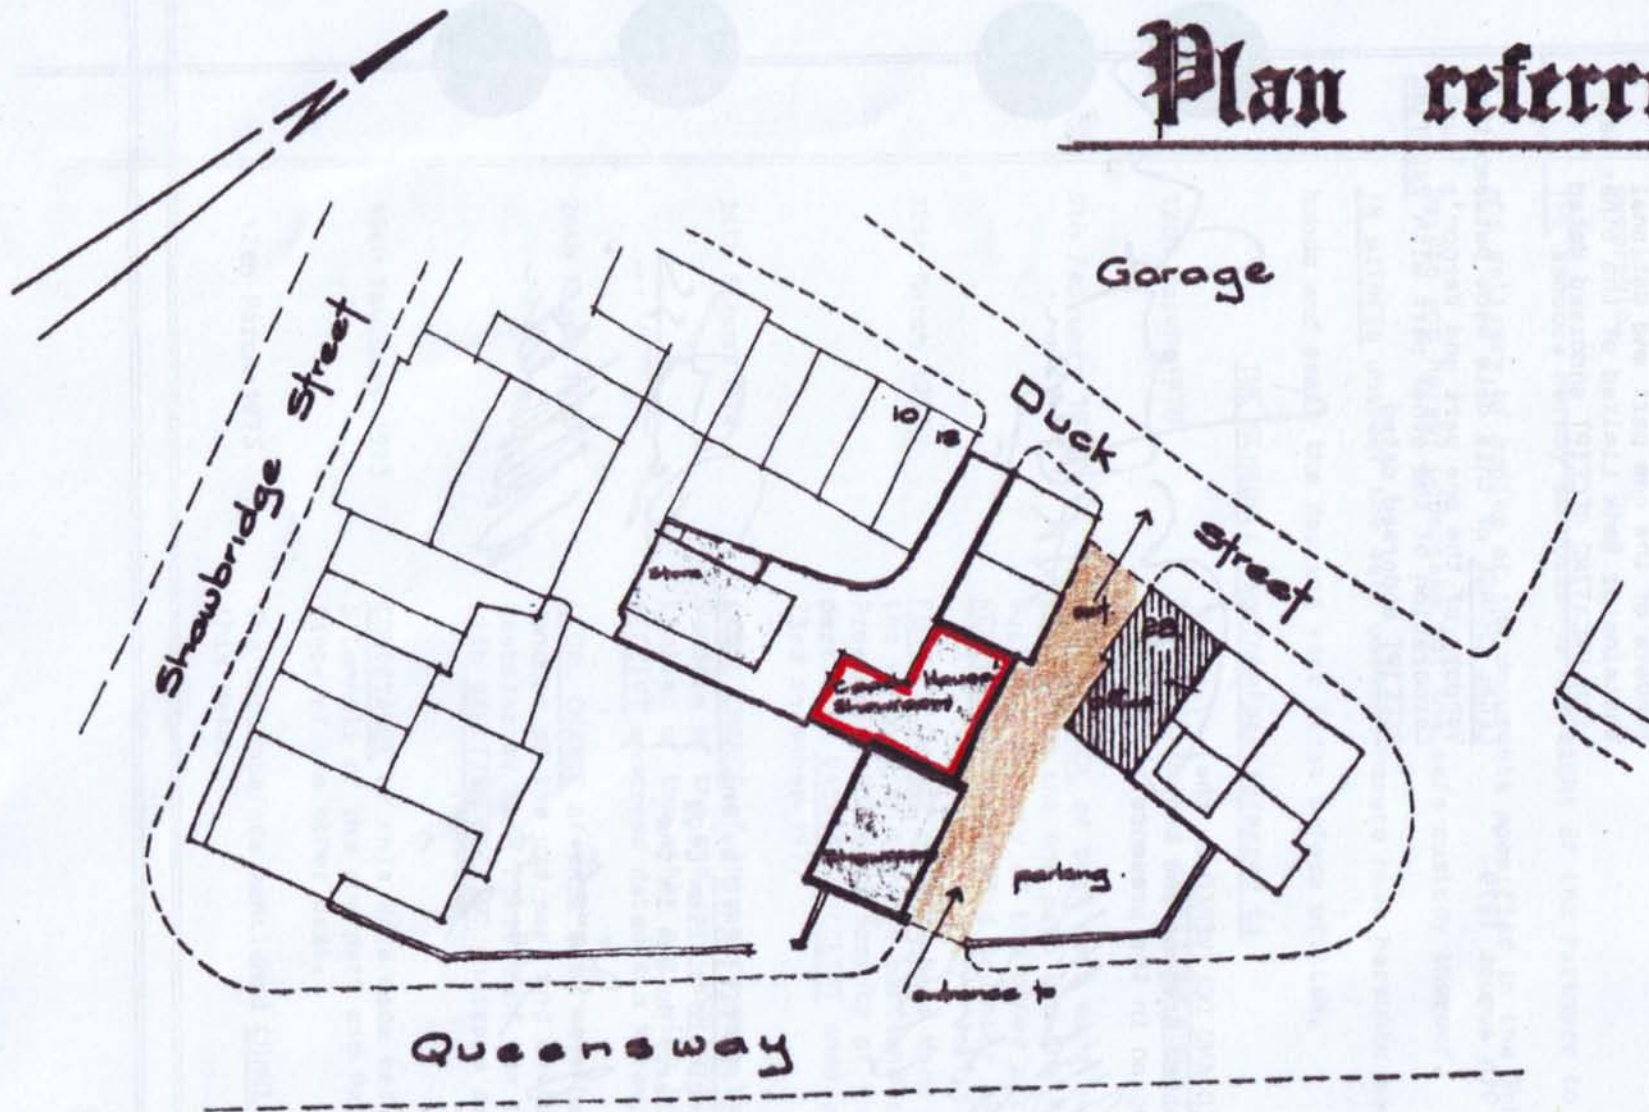

Location Plan.

Ceramica Italia Ltd. 'Coach House' Duck St. Clitheroe.

Scale : $\frac{1}{500}$ "