

From: Network Rail [mailto:comms_service@mailgb.custhelp.com]

Sent: 30 July 2020 13:10

To: prosecutor@ipfraud.info

Subject: Request for copy of map outlining ownership of land next to Back Owen St, Accrington, BB5 6AU. [Incident: 200715-000247]

Subject

Request for copy of map outlining ownership of land next to Back Owen St, Accrington, BB5 6AU.

Response By E-mail (Jessica Mozejko) (30/07/2020 01.10 PM)

Dear Andrew Hall

Thank you for getting in touch about the land next to Back Owen Street, Accrington.



Please see attached map which shows Network Rail land in green.



SEE
PAGE 3

Please do not hesitate to get in touch should you have any further queries or concerns.

Kind Regards

Jess Mozejko

Community Relations

Response By E-mail (Jessica Mozejko) (17/07/2020 10.46 AM)

Dear Andrew Hall

Thank you for getting in touch about the planning application.

I have passed this onto our land information and property teams to review.

Once they have sent me further information, I will be in touch to let you know.

Kind Regards

Jess Mozejko

Community Relations

Auto-Response By (Administrator) (15/07/2020 04.18 PM)

Dear Andrew Hall,

Your service request has been assigned to our Property team to investigate further. They will report back shortly with their findings and your local contact and communities team will be in contact to confirm the next steps in due course.

Kind Regards,

Network Rail Team

Response By E-mail (Chanice) (15/07/2020 02.27 PM)

Dear Andrew

Thank you for contacting us earlier.

As we mentioned, having plans of the issue you report can be really helpful for our teams to ascertain what work may be required before visiting the site.

Please reply to this email and attach the photographs/plans and we can make sure that the local teams receive them. The total size of the email and attachments should not exceed 20MB. Please ensure you do not change the subject of the email as this may delay us getting the photos to the correct team.


We look forward to receiving them from you but if you have any problems or questions in the meantime please do not hesitate to contact us.

Question Reference # 200715-000247

Date Created: 15/07/2020 02.26 PM

Date Last Updated: 30/07/2020 01.10 PM

Status: Closed

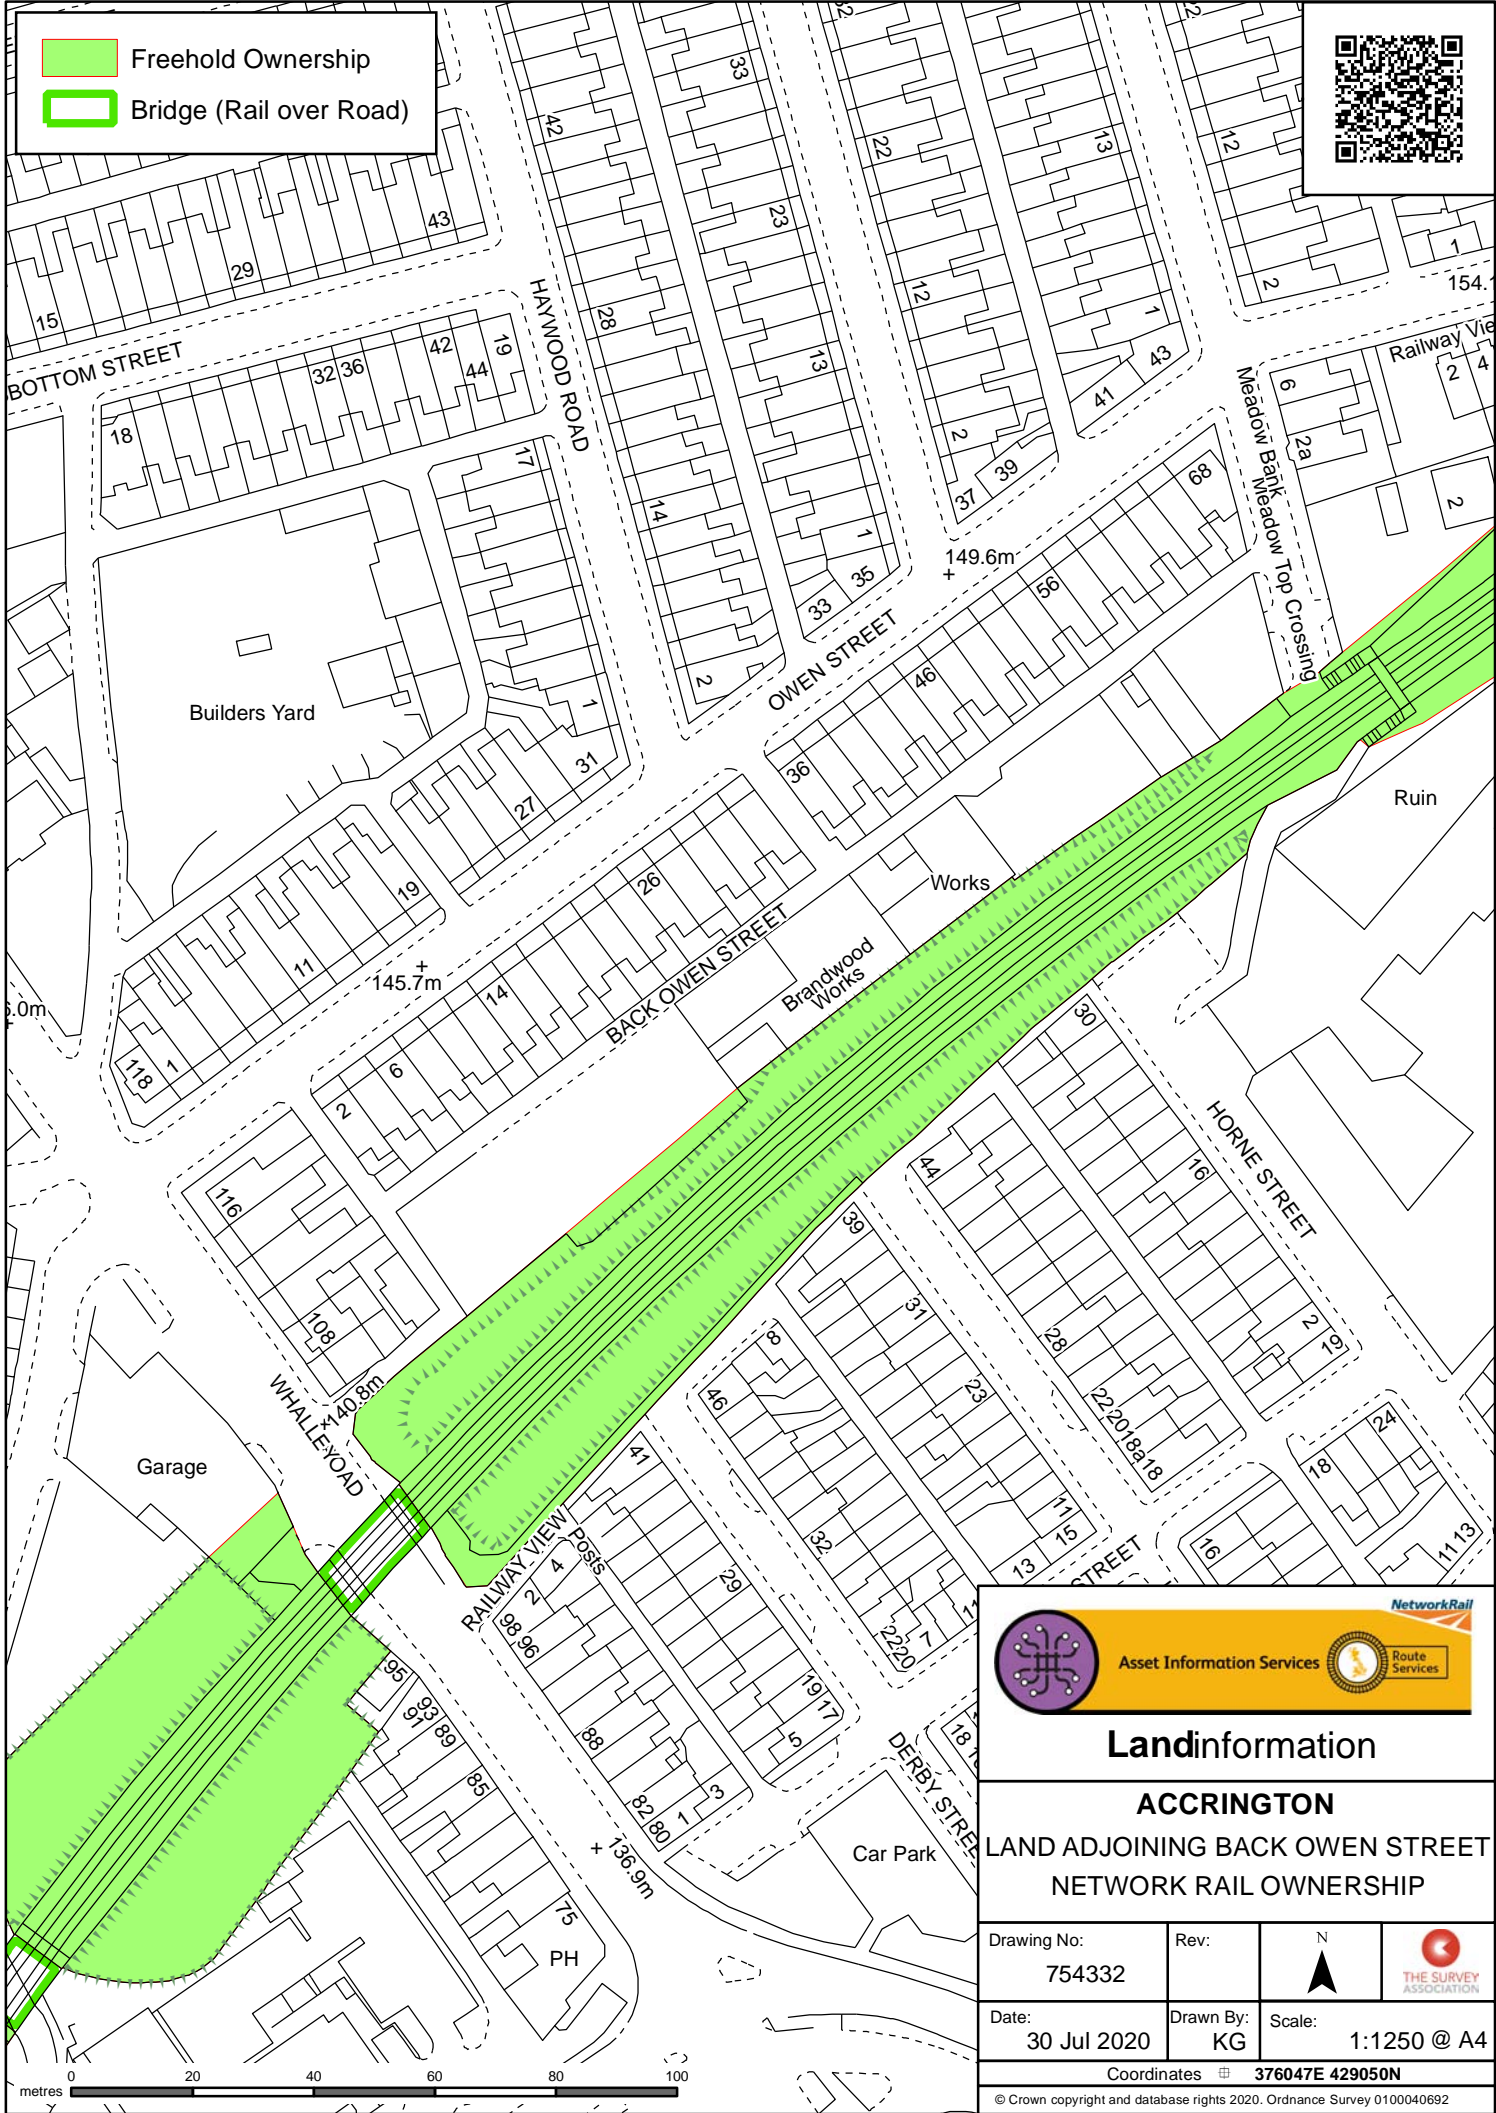

- Freehold Ownership
- Bridge (Rail over Road)



Landinformation
ACCRINGTON
 LAND ADJOINING BACK OWEN STREET
 NETWORK RAIL OWNERSHIP

Drawing No: 754332	Rev:	N
Date: 30 Jul 2020	Drawn By: KG	Scale: 1:1250 @ A4

Coordinates **376047E 429050N**
© Crown copyright and database rights 2020. Ordnance Survey 0100040692